



Vented Window Schedule					
Type	Type Mark	Window size		Count	Type Comments
		Width	Height		
Slider with Trim	1	4'-0"	4'-0"	2	
Slider with Trim	2	4'-0"	3'-0"	1	
Slider with Trim	3	5'-0"	4'-0"	2	
Slider with Trim	4	2'-0"	2'-6"	1	
Fixed	5	1'-6"	1'-6"	2	
Casement with Trim	6	3'-0"	4'-0"	1	
Casement with Trim	8	3'-0"	3'-6"	2	
Slider with Trim	9	1'-6"	2'-0"	1	ORTEMPERED
Grand total				12	

Door Schedule					
Type	Mark	Width	Height	Comments	
Single-Panel 2	1	3'-0"	7'-0"		
Single-Decorative 2	2	3'-0"	6'-8"		
Single-Panel 2	3	3'-0"	6'-8"		
Single-Panel 2	4	3'-0"	6'-8"		
Single-Flush	5	2'-8"	6'-8"		
Single-Panel 2	6	2'-6"	6'-8"		
Single-Flush	7	2'-8"	6'-8"		
Single-Flush	8	2'-6"	6'-8"		
Sliding-Closet	9	4'-0"	6'-8"		
Single-Panel 2	10	3'-0"	6'-8"		
Single-Panel 2	11	3'-0"	6'-8"		
Single-Panel 2	12	2'-0"	6'-8"		
Single-Panel 2	13	3'-0"	6'-8"		
Single-Panel 2	14	3'-0"	6'-8"		
Single-Panel 2	15	2'-6"	6'-8"		
Sliding-Closet	16	3'-0"	5'-6"		
Sliding-Closet	17	3'-0"	5'-6"		
Sliding-Closet	18	3'-0"	5'-6"		

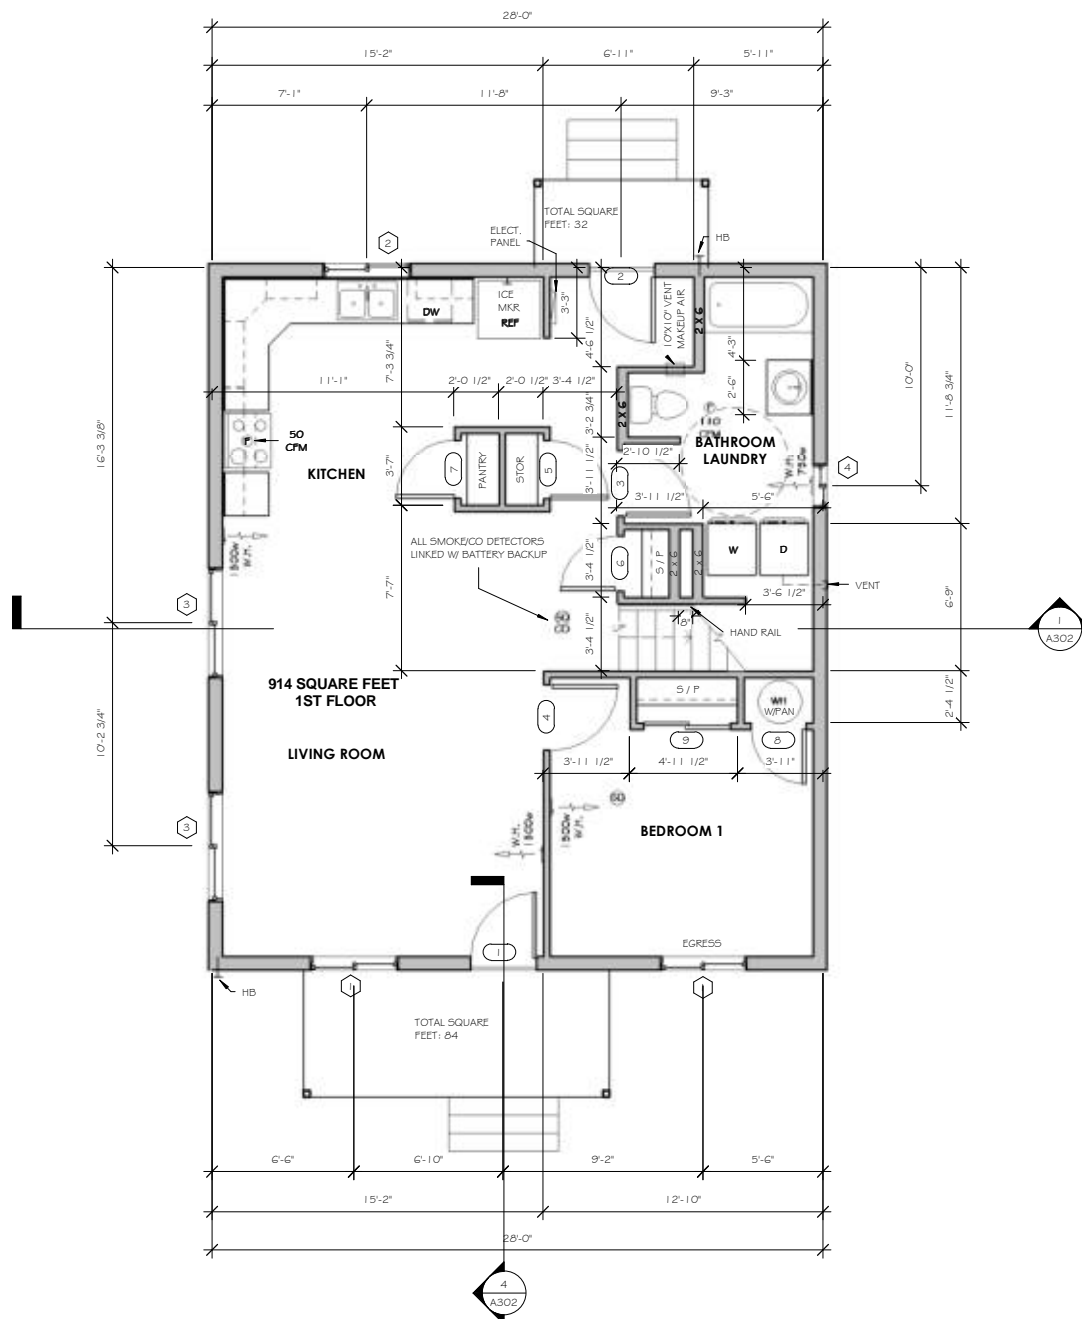

1 1ST FLOOR - DIMENSION
1/4" = 1'-0"

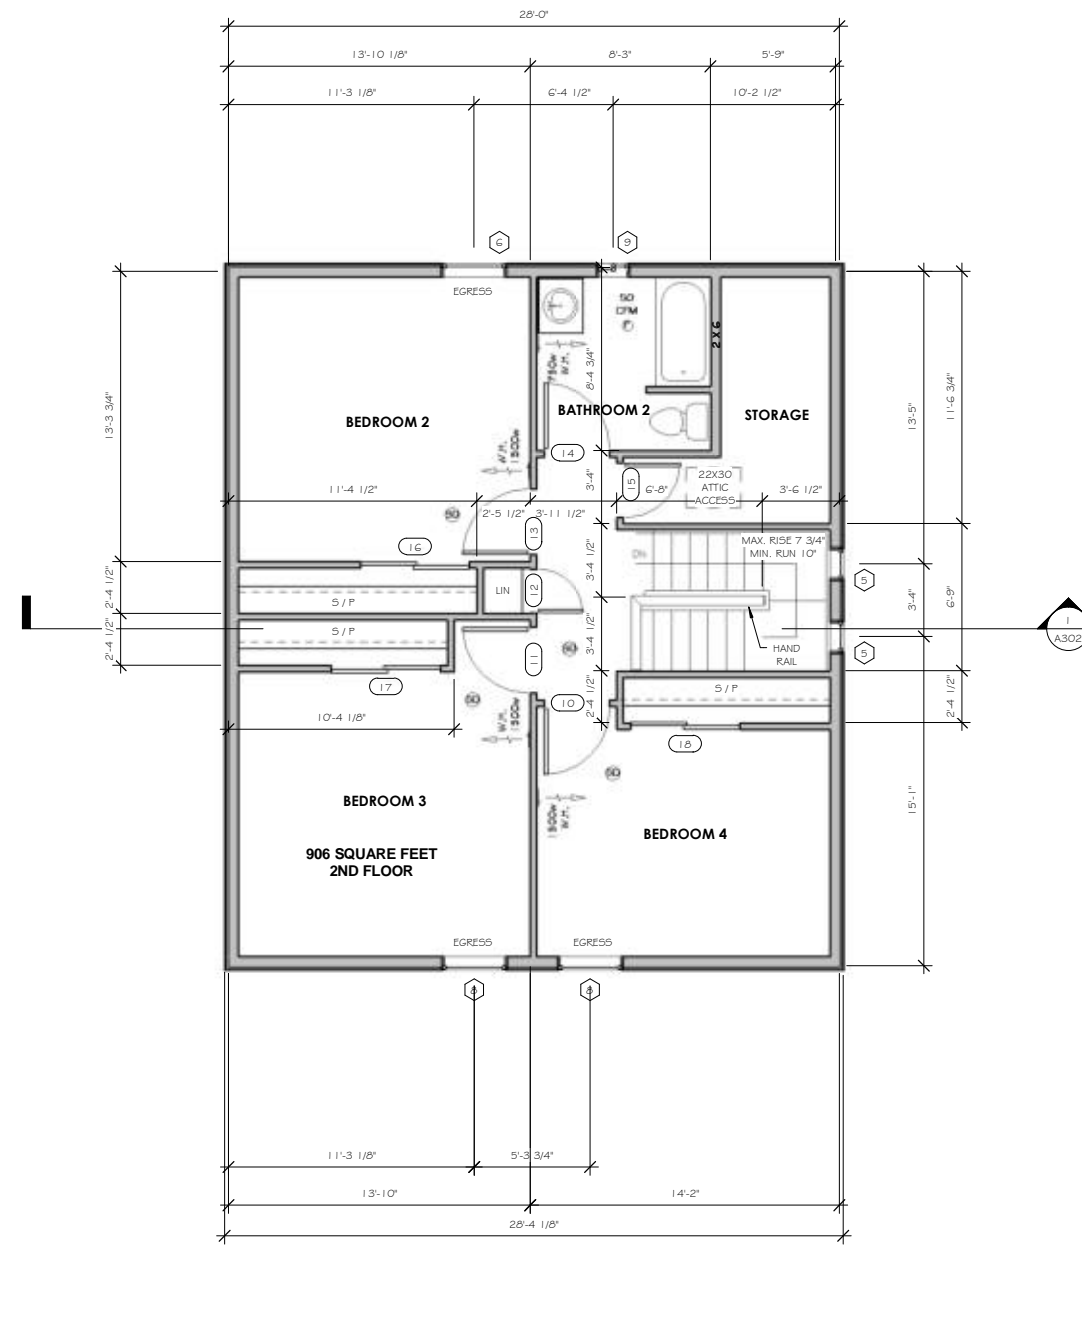

2 2ND FLOOR - DIMENSION
1/4" = 1'-0"

PROJECT:


Preliminary

REVISIONS


#	DESCRIPTION	DATE

SHEET SCALE:
1/4" = 1'-0"

SHEET TITLE:
FLOOR PLANS

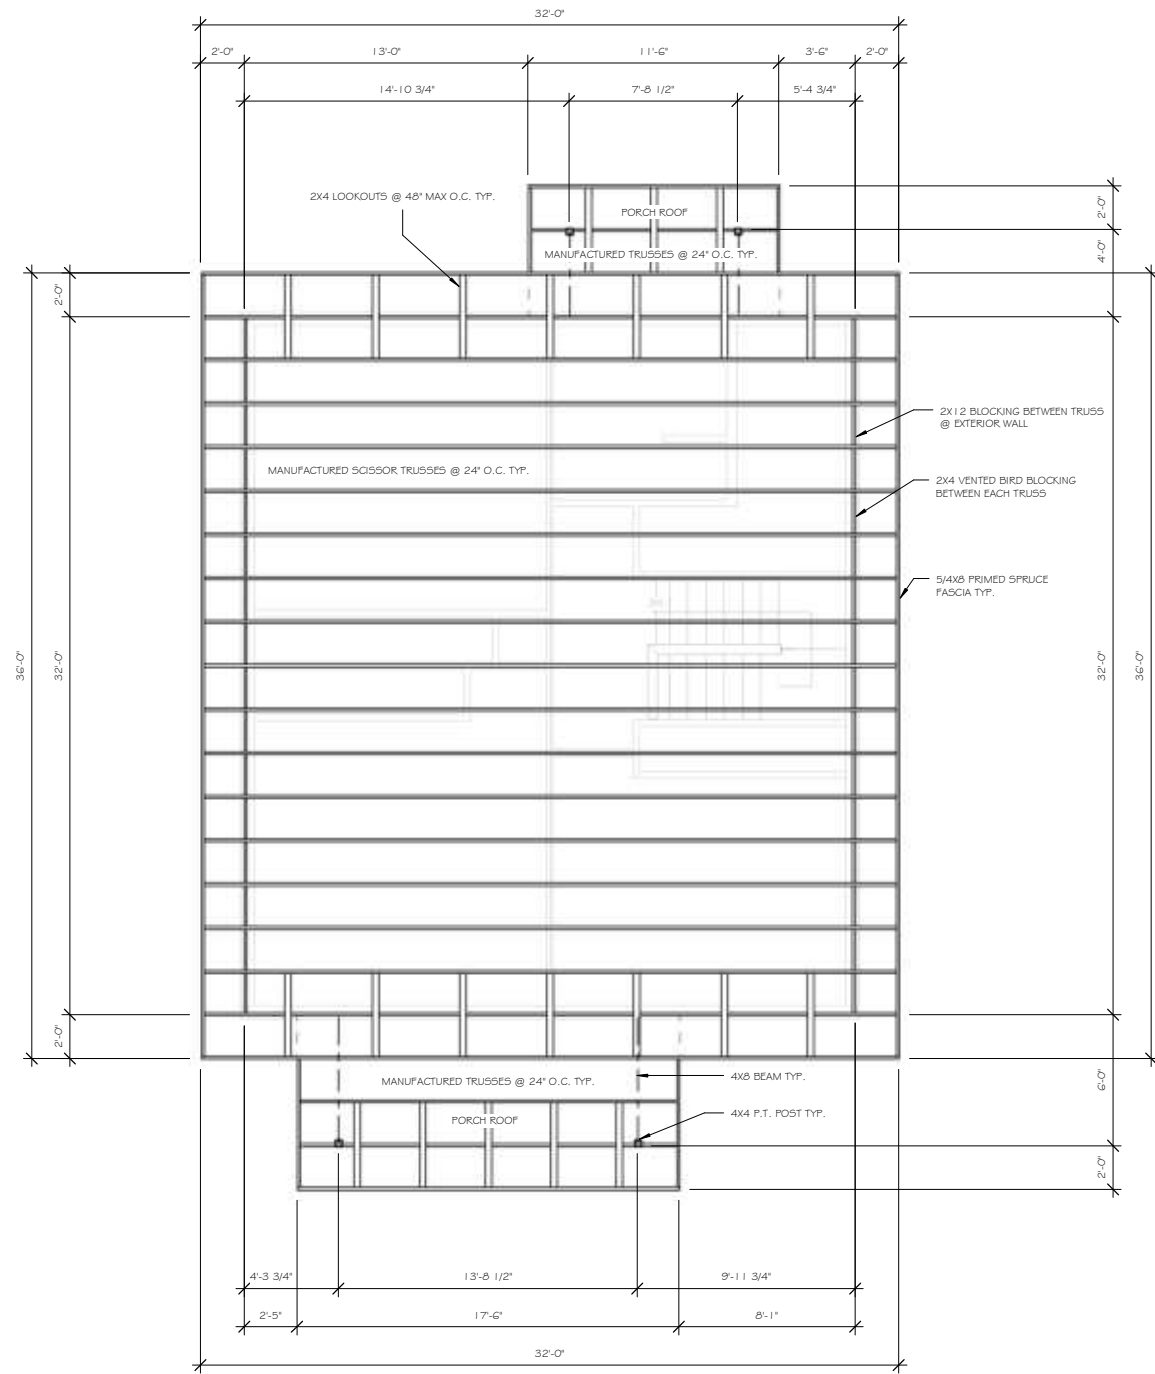

2 ROOF FRAMING PLAN
A106 1/4" = 1'-0"

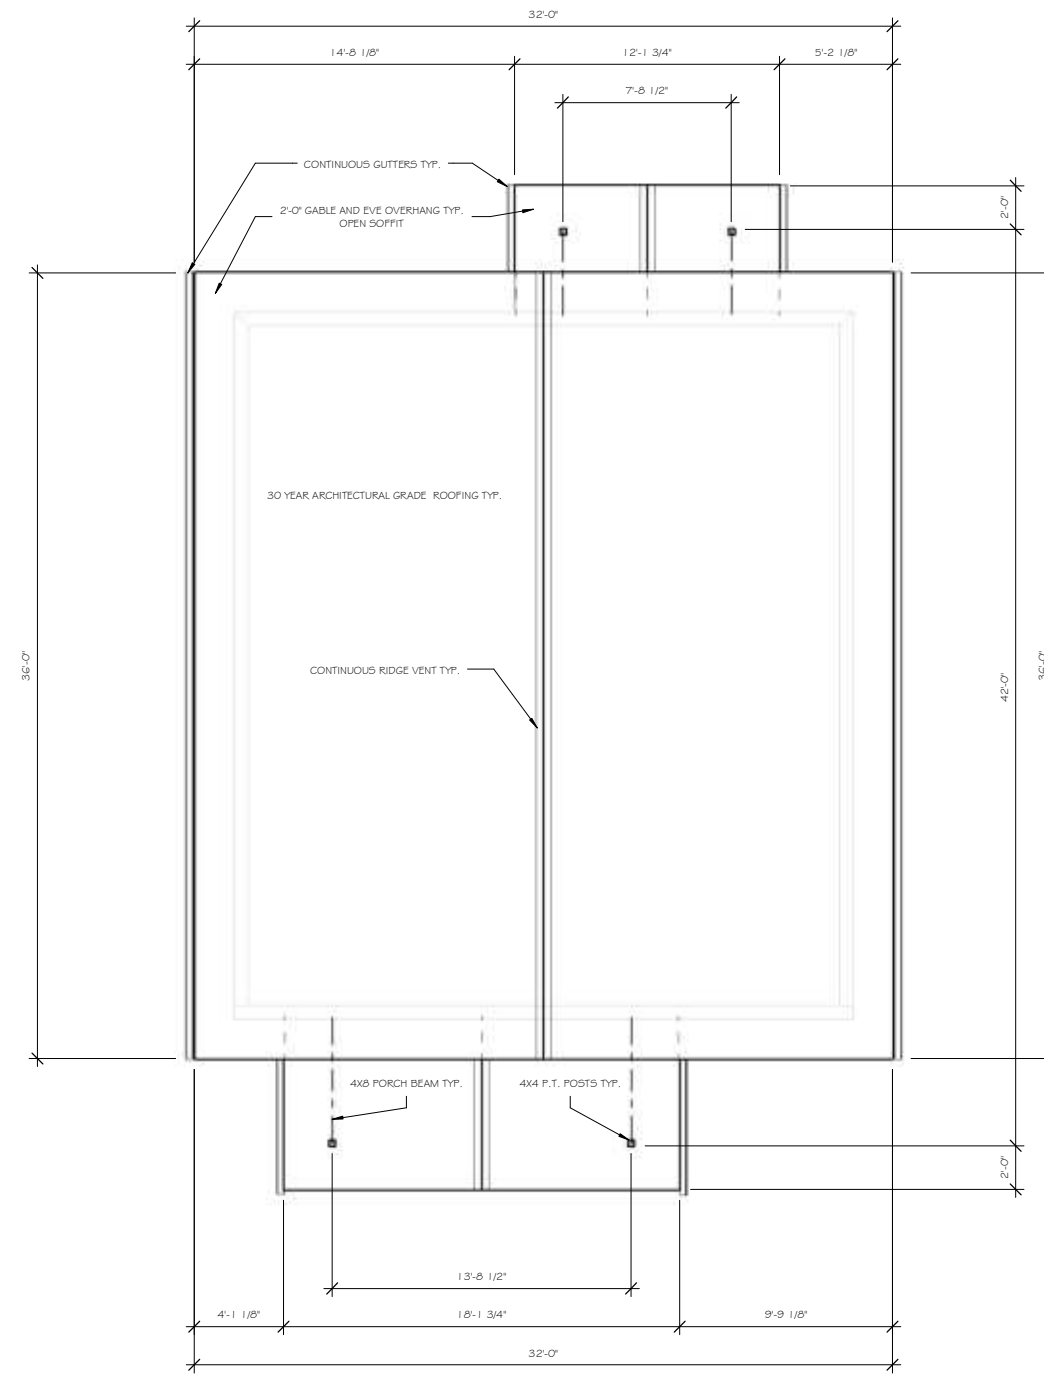

1 ROOF PLAN
A106 1/4" = 1'-0"

REVISIONS #	DESCRIPTION	DATE
-------------	-------------	------

SHEET SCALE:
1/4" = 1'-0"

SHEET TITLE:
ROOF PLANS

A106